



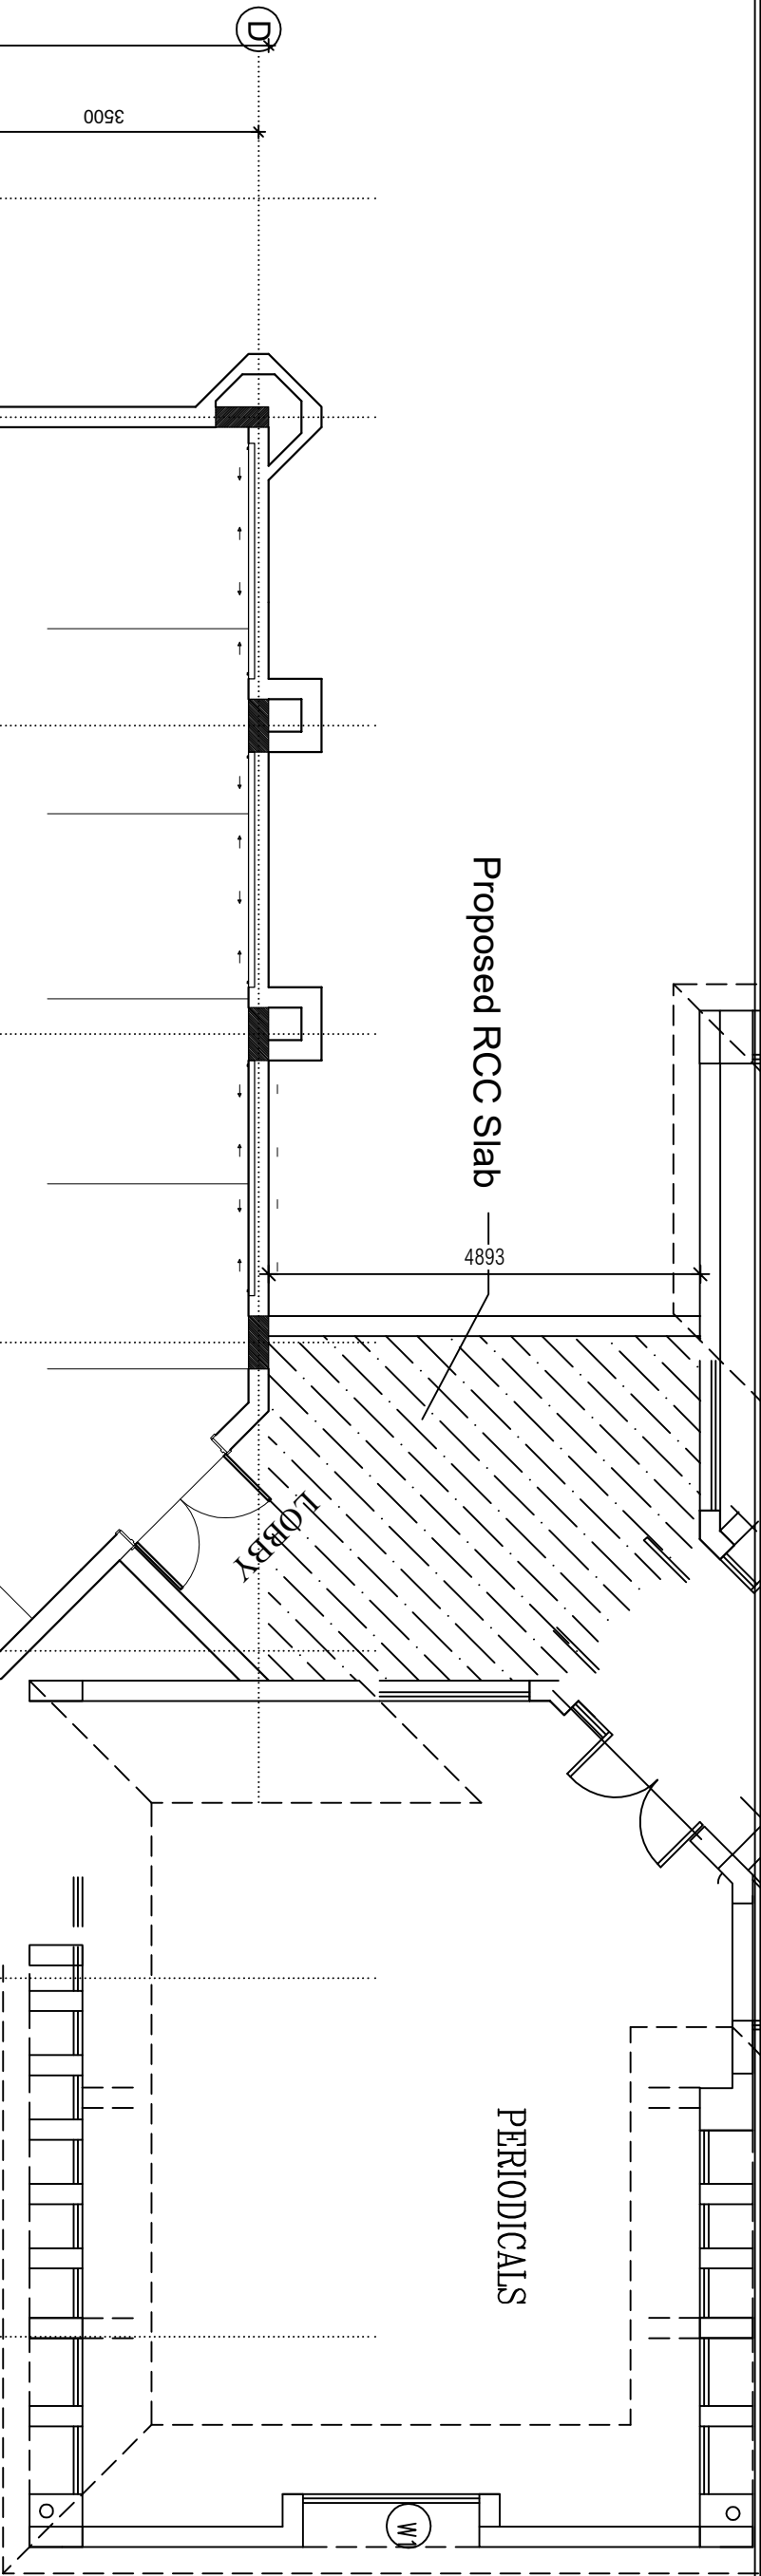

TYPICAL FIRST & SECOND FLOOR PLAN

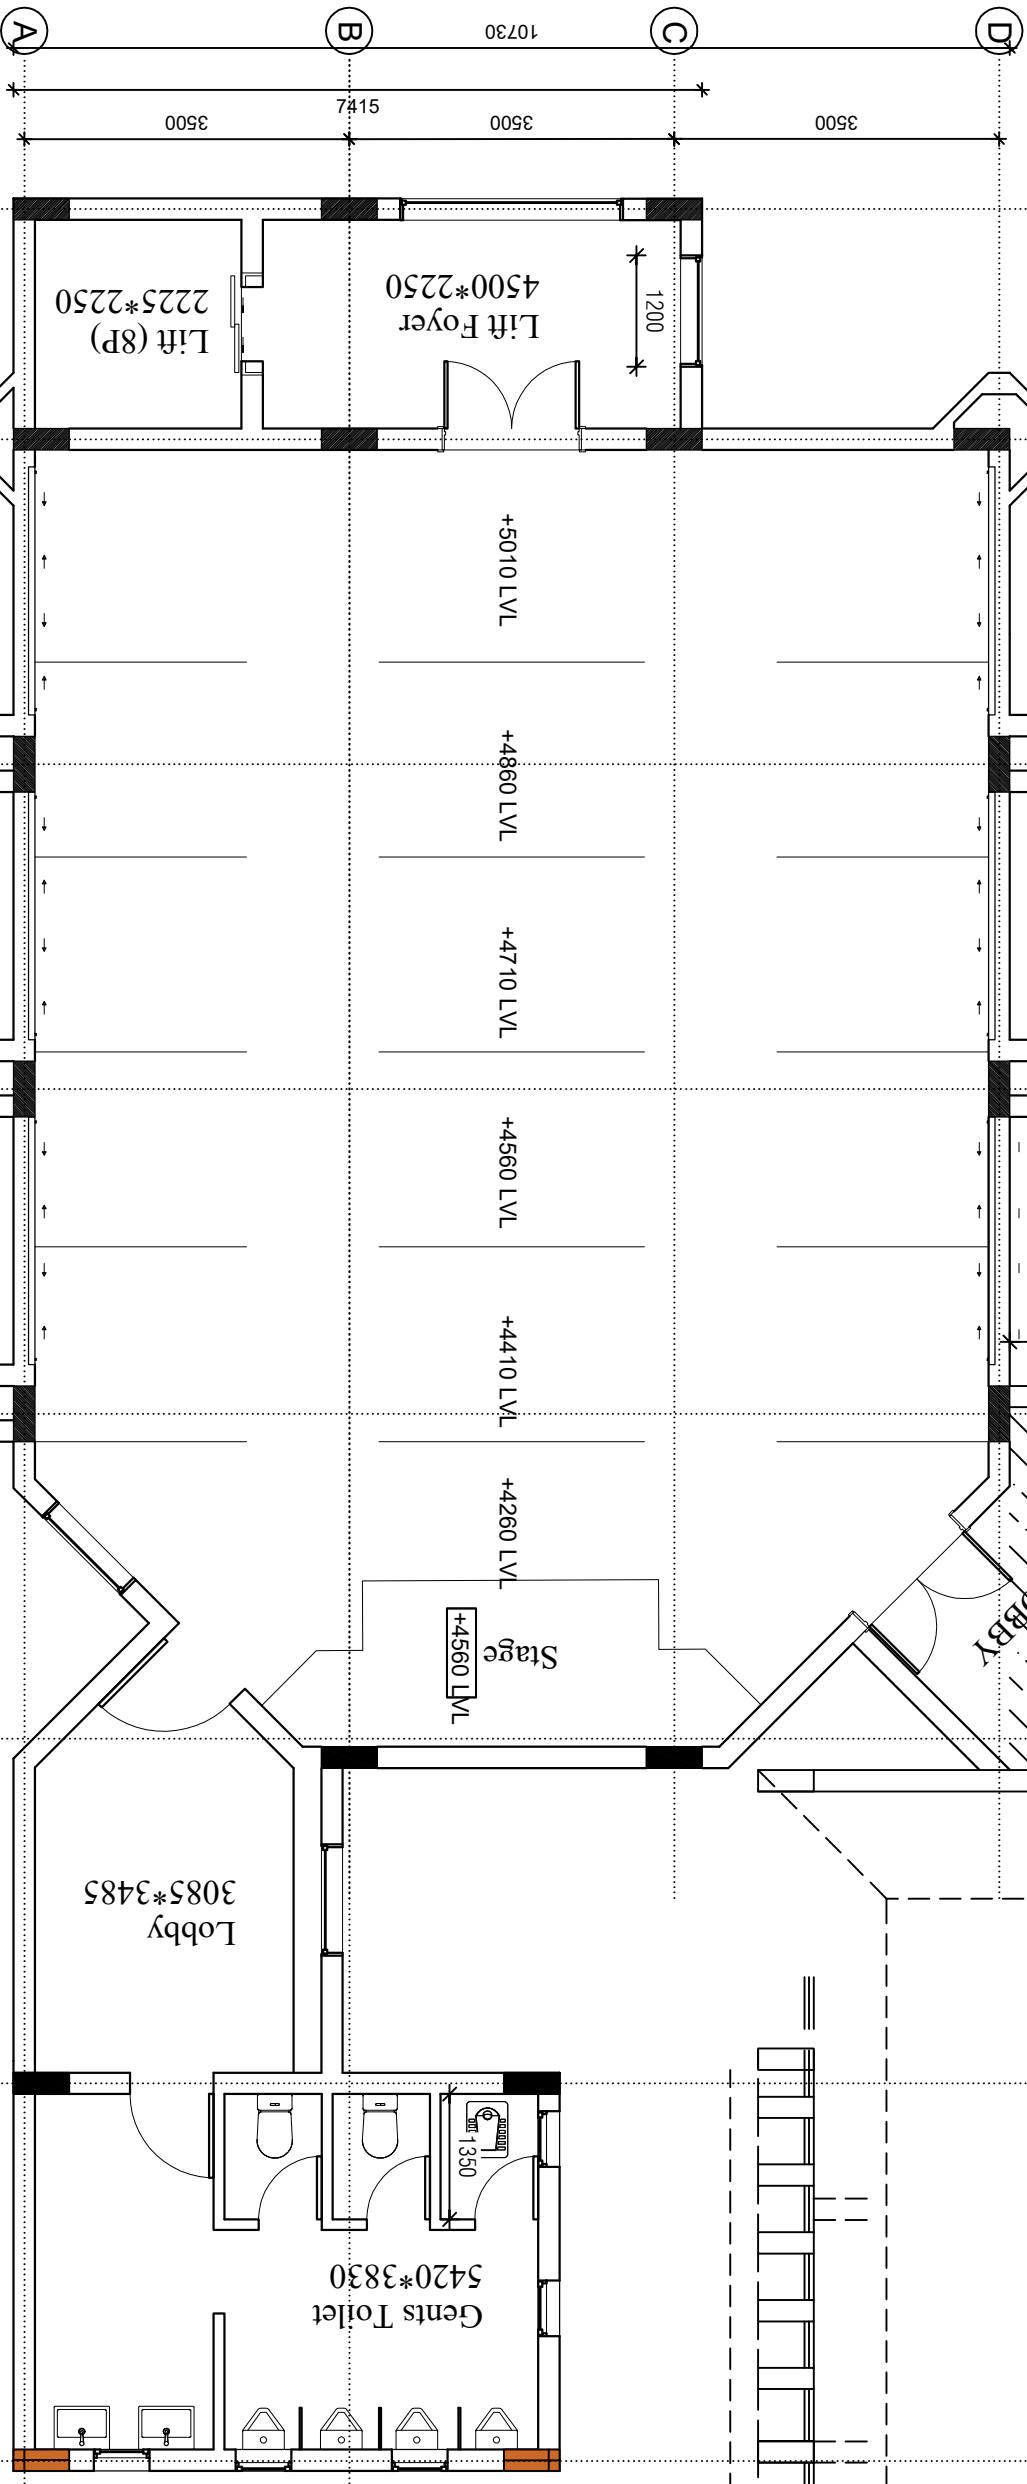

MADRAS SCHOOL OF ECONOMICS
NEW CLASS ROOM

Working Drawing

DRAWN
G.Siva

DRG. NO.
01



J.2,"Maxis.Presidium" New # 2,Old # 63/1, L -
Block,24 th street, Anna Nagar East, Chennai. 600 102.
ctcdesign@yahoo.com

27.05.2024

SCALE :1:75 SHEET:A3

CKD
T.Chandran

JOB. NO.