

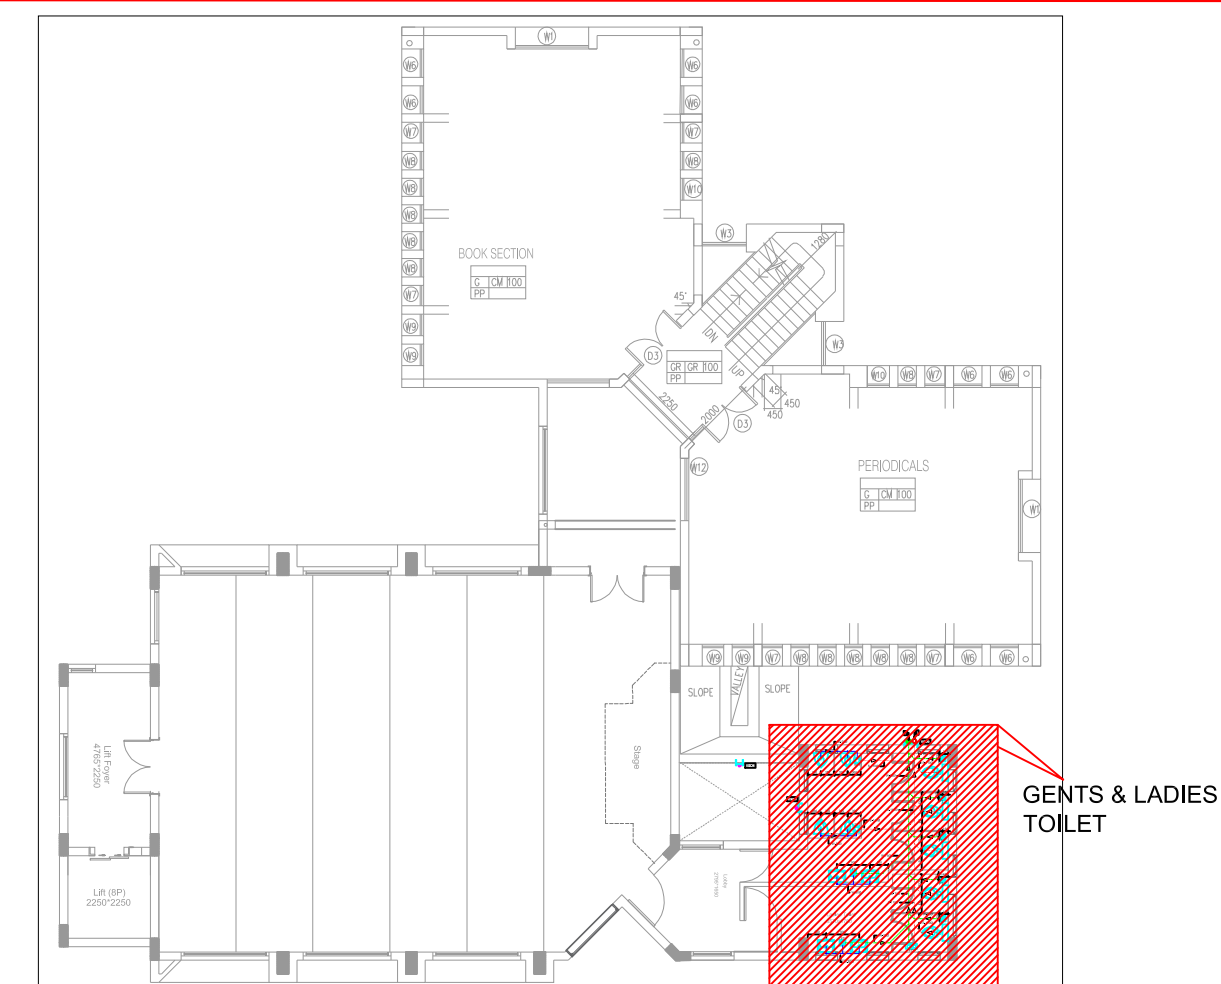


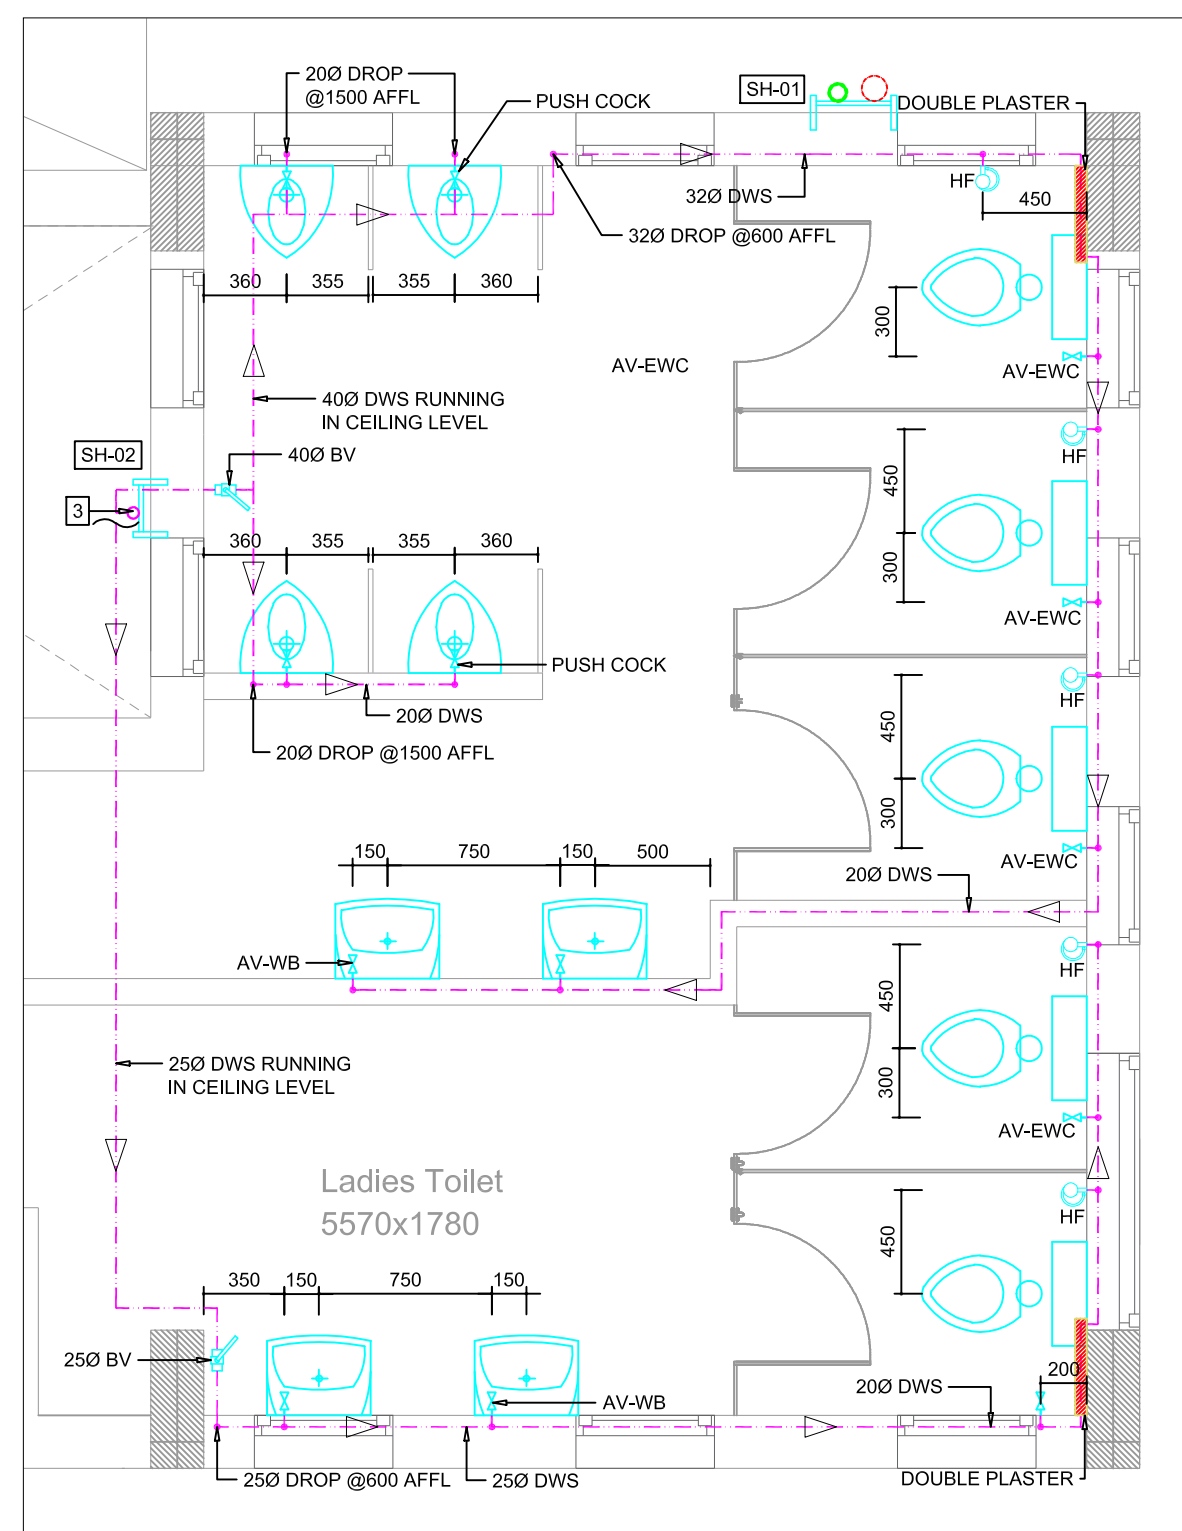

R1		ISSUED FOR APPROVAL	
R0	05.05.2025	ISSUED FOR APPROVAL	AM
REV	DATE	DESCRIPTION	BY

CLIENT:

PROJECT TITLE:

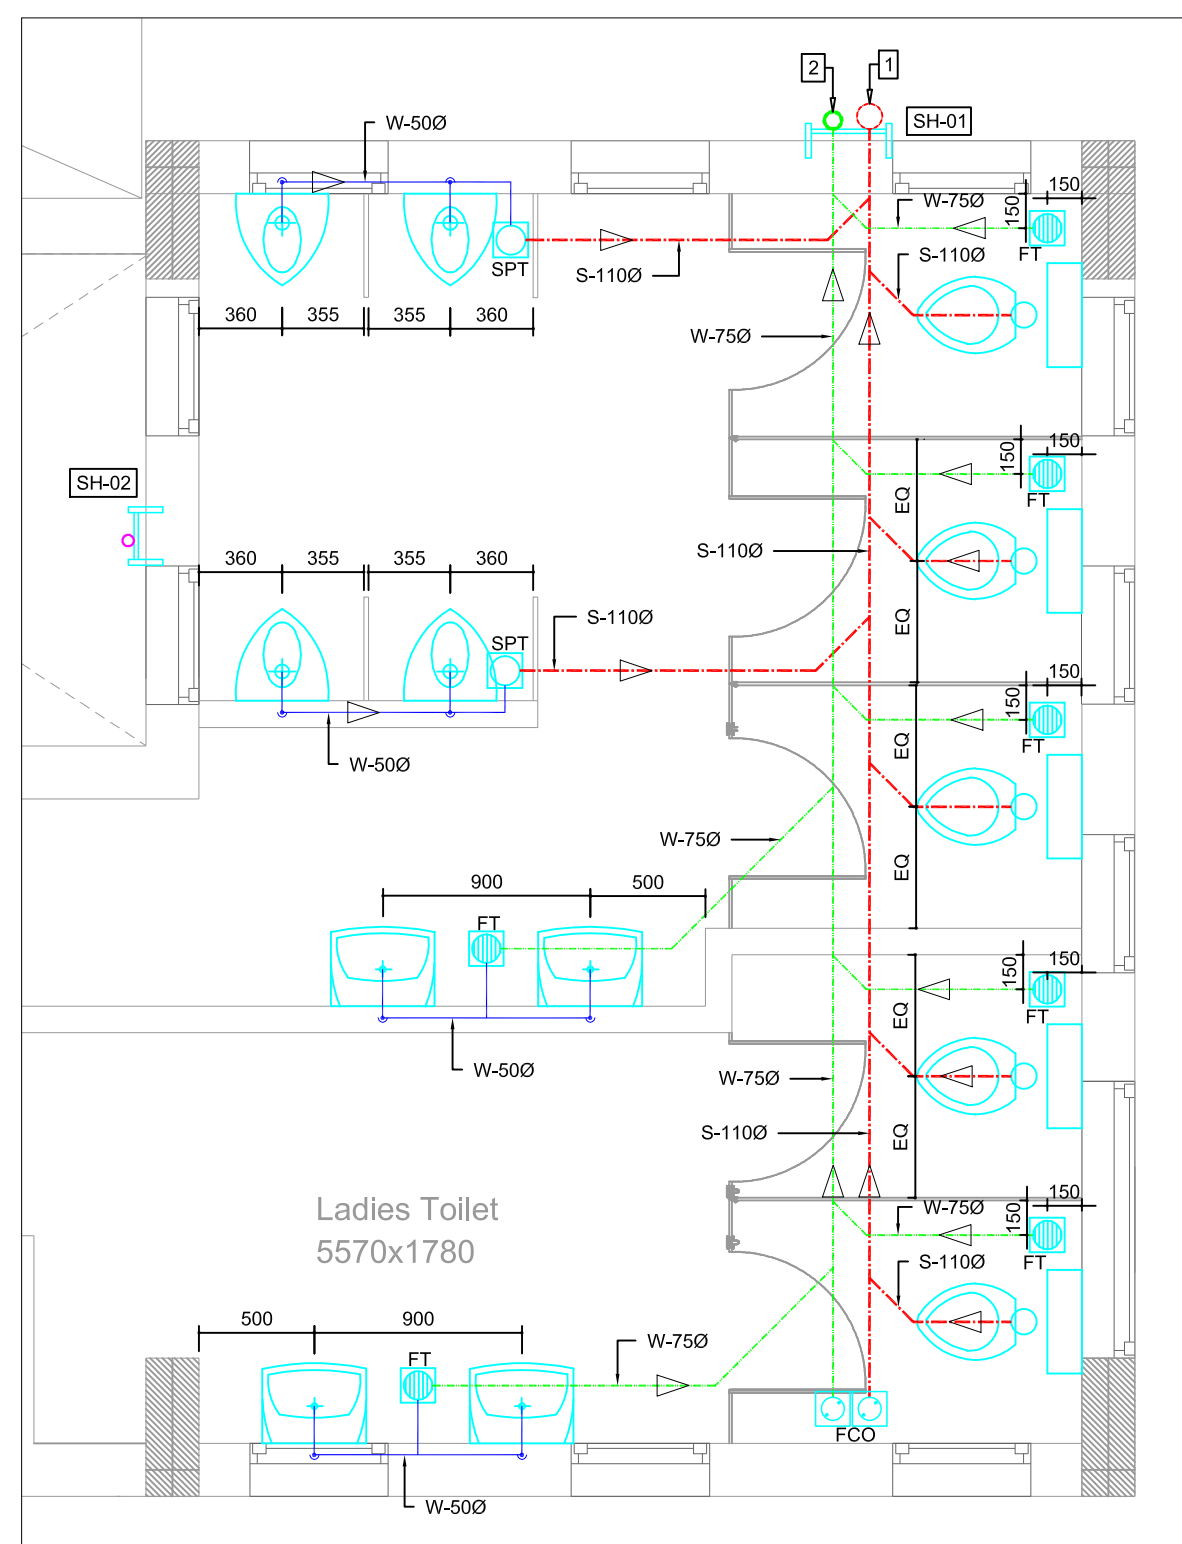

MADRAS SCHOOL OF ECONOMICS
NEW CLASS ROOM

ARCHITECTS:



PHE CONSULTANT:



Ganga Consultancy
Plumbing and Fire Fighting Consult

Plot no. 5, 1st floor, 13th Cross street, Karthikeyapuram,
Madipakkam, Chennai - 600 091.
Phone: 044-43804019 Mobile: 98401-14895
E-Mail: gangacon1@gmail.com

DRAWING TITLE:

FIRST FLOOR INTERNAL DRAINAGE AND WATER SUPPLY

DRAWN	AK	SCALE	1:30(A2)	DATE	05.05.2025
DESIGNED	KS	CHECKED	FK	REV	R0
DRAWING NO: GANGA/17/MSE/INT-DR-WS-02					

