




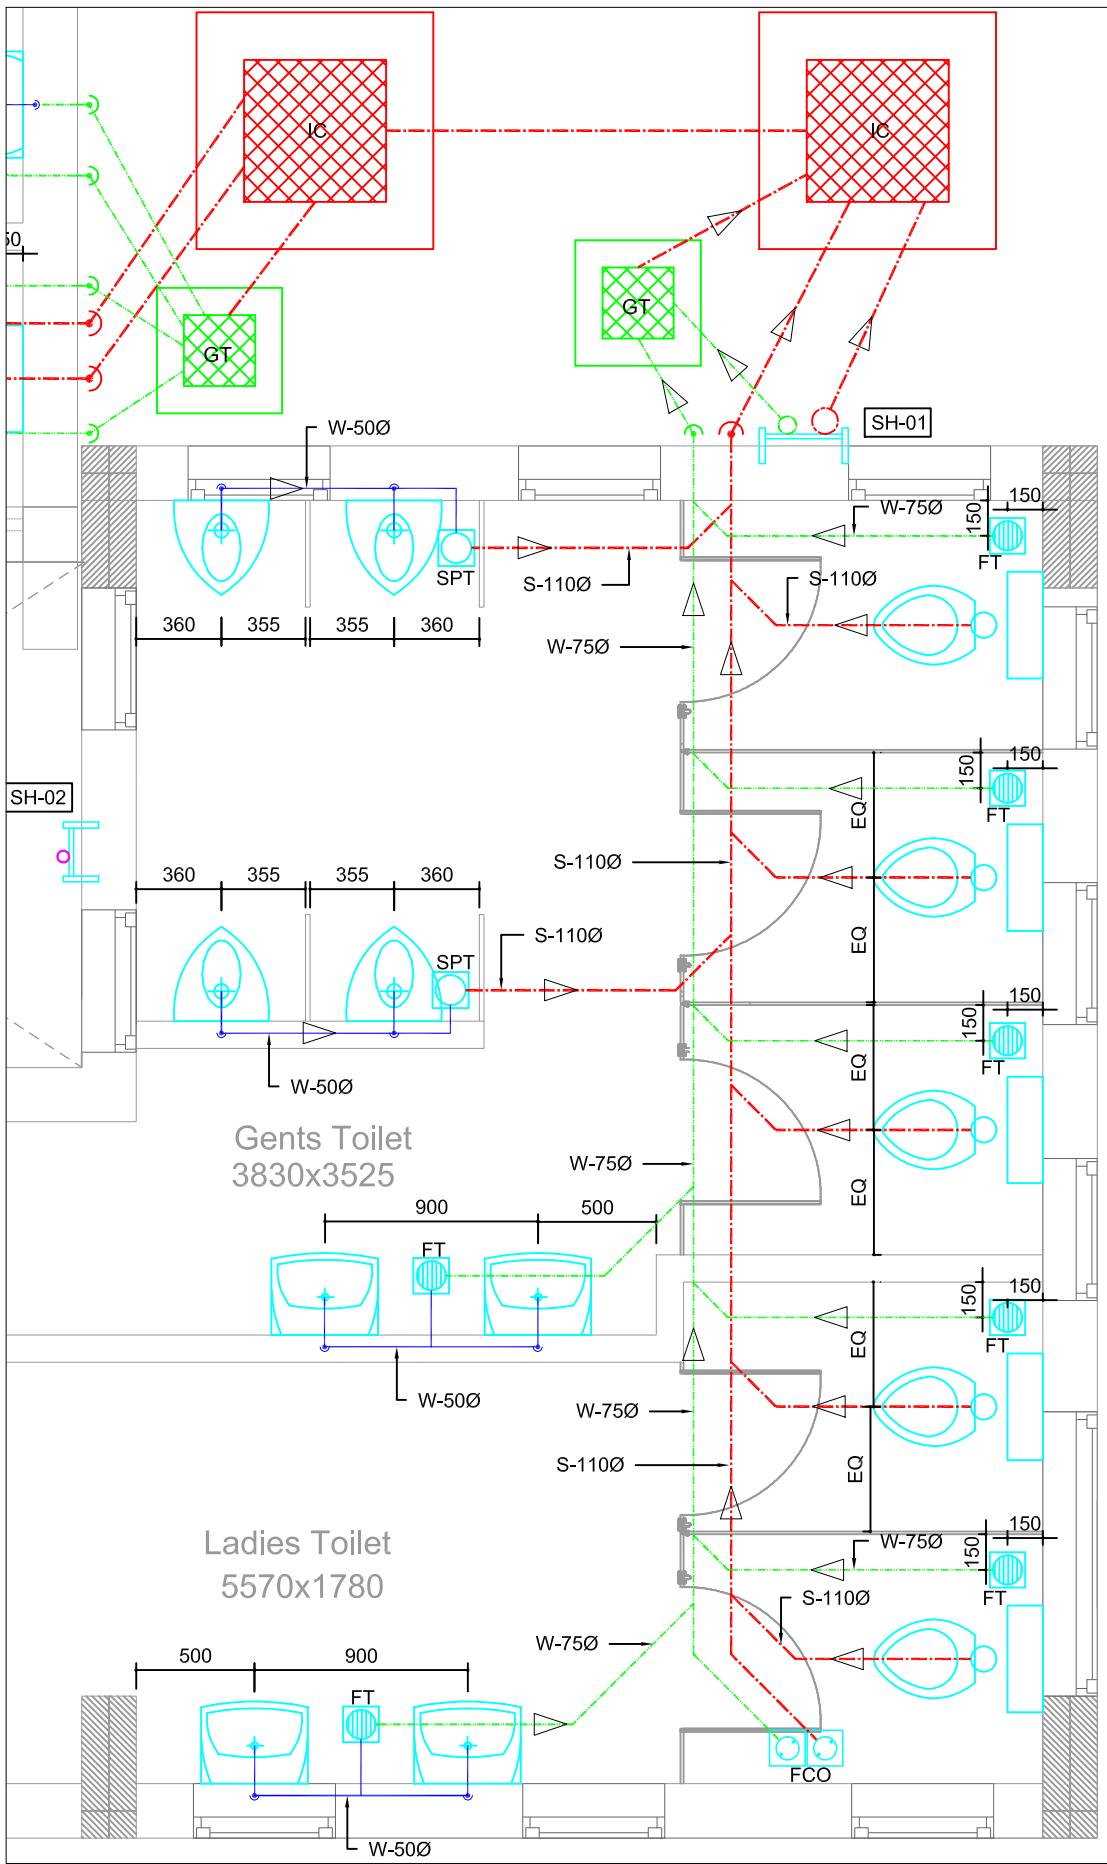


GROUND FLOOR GENTS & LADIES TOILET AT INTERNAL DRAINAGE DETAIL

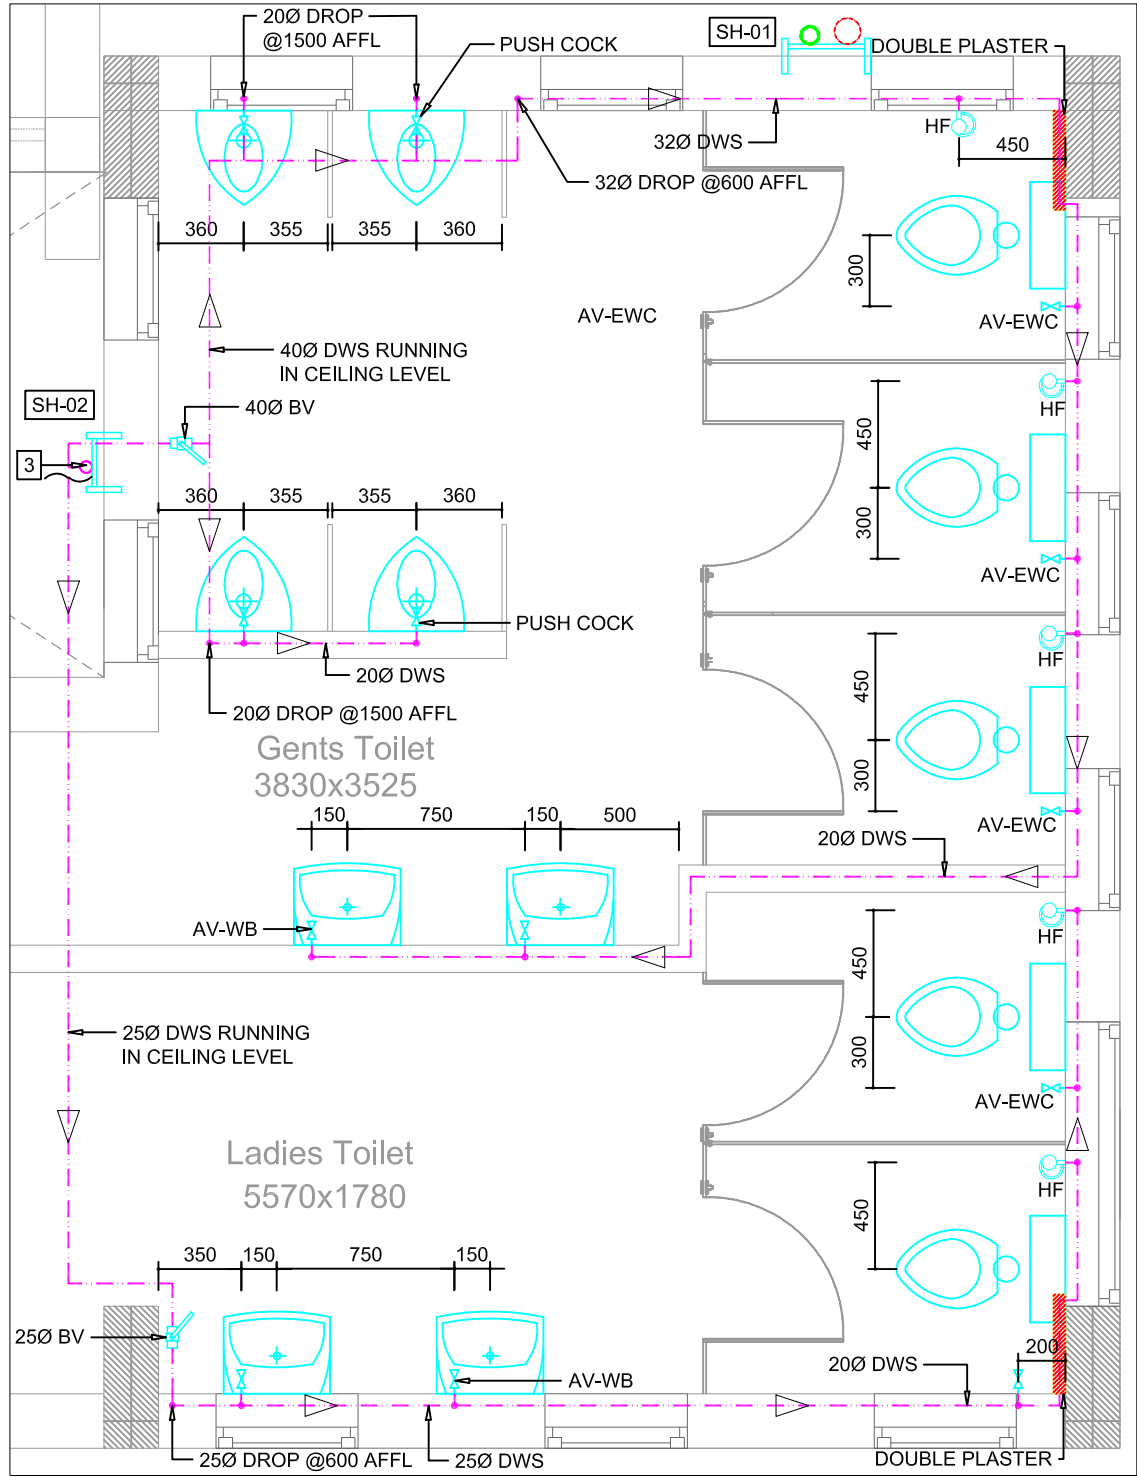


GROUND FLOOR GENTS & LADIES TOILET
AT INTERNAL WATER SUPPLY DETAIL

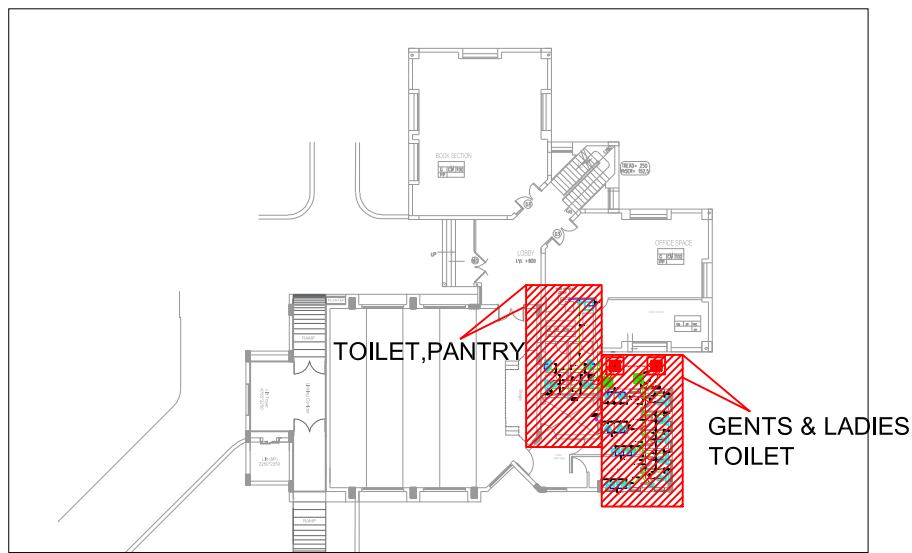

KEY PLAN

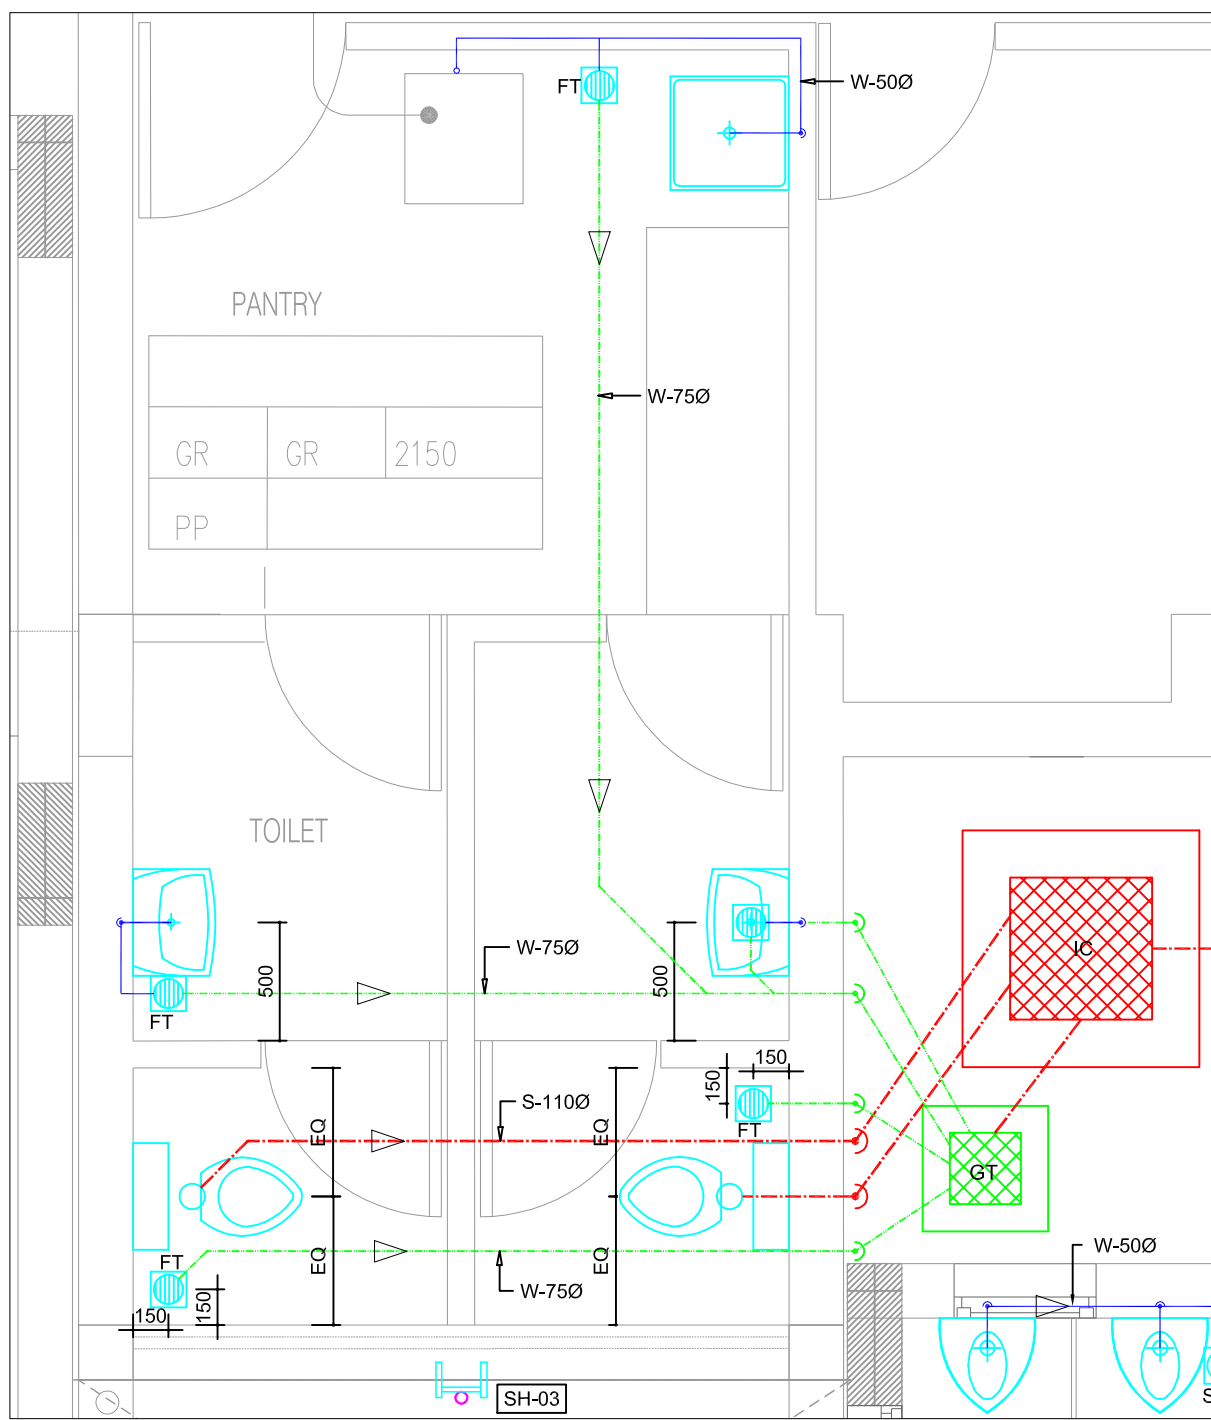

GROUND FLOOR TOILET & PANTRY AT INTERNAL DRAINAGE DETAIL

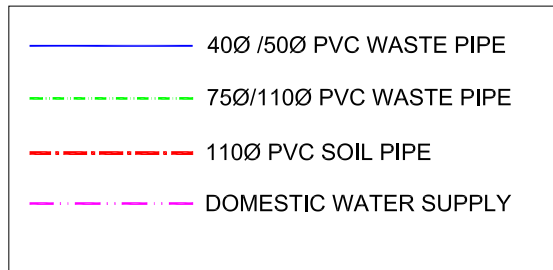

LEGEND:		
1	1100 SOIL STACK	
2	750 WASTE STACK	
3	DOMESTIC WATER SUPPLY	

LEGEND AND MOUNTING LEVELS				
NAME	DESCRIPTION	SYMBOL	MOUNTING LEVEL OF FIXTURES IN mm	MOUNTING LEVEL OF FIXTURES IN FT & INCHES
TOILET AREA				
EWC	EWC- EUROPEAN WATER CLOSET FLOOR MOUNTED WITH PVC CISTERN		@400 AFFL	@1'-4" AFFL
AV	ANGLE VALVE FOR EWC		@200 AFFL	@ 8" AFFL
HF	HEALTH FAUCET		@450 AFFL	@ 1'-6" AFFL
URINAL	URINAL		TOP OF URINAL @1200 AFFL	@ 4'-0" AFFL
PUSH COCK	PUSH COCK FOR URINAL		@1400 AFFL	@ 4'-8" AFFL
WASH BASIN AREA				
WB	WASH BASIN		TOP OF THE WB 850 AFFL	TOP OF THE WB 2'-10" AFFL
SINK	SINK		@TOP OF THE SINK 800 AFFL	@TOP OF THE SINK 2'-8" AFFL
SCK-W	WALL MOUNTED SINK COCK		@200 FROM THE TOP OF THE COOKING PLATFORM	@ 8" FROM THE TOP OF THE COOKING PLATFORM
AV-W	ANGLE VALVE FOR WASH BASIN		@500 AFFL	@1'-8" AFFL
AV-WC	ANGLE VALVE FOR WATER COOLER		@1200 AFFL	@4'-0" AFFL
FT	FABRICATED PVC FLOOR TRAP SUSPENDED			
FCO	FLOOR CLEAN OUT			
SPT				
BV	BALL VAVLE			

R1		ISSUED FOR APPROVAL	
R0	05.05.2025	ISSUED FOR APPROVAL	AK
REV	DATE	DESCRIPTION	BY

CLIENT:

PROJECT TITLE:

MSE
MADRAS SCHOOL OF ECONOMICS
NEW CLASS ROOM

ARCHITECTS:

C2 Designers

PHE CONSULTANT:

Ganga Consultancy
Plumbing and Fire Fighting Consultants
Plot no. 5, 1st floor, 13th Cross street, Karthikeyapuram,
Madipakkam, Chennai - 600 091.
Phone: 044-43804019 Mobile: 98401-14895
E-Mail: gangacon1@gmail.com

DRAWING TITLE:

GROUND FLOOR INTERNAL
DRAINAGE AND WATER SUPPLY

DRAWN	AK	SCALE	1:30(A2)	DATE	05.05.2025
DESIGNED	KS	CHECKED	FK	REV	R0
DRAWING NO: GANGA/17/MSE/INT-DR-WS-01					